

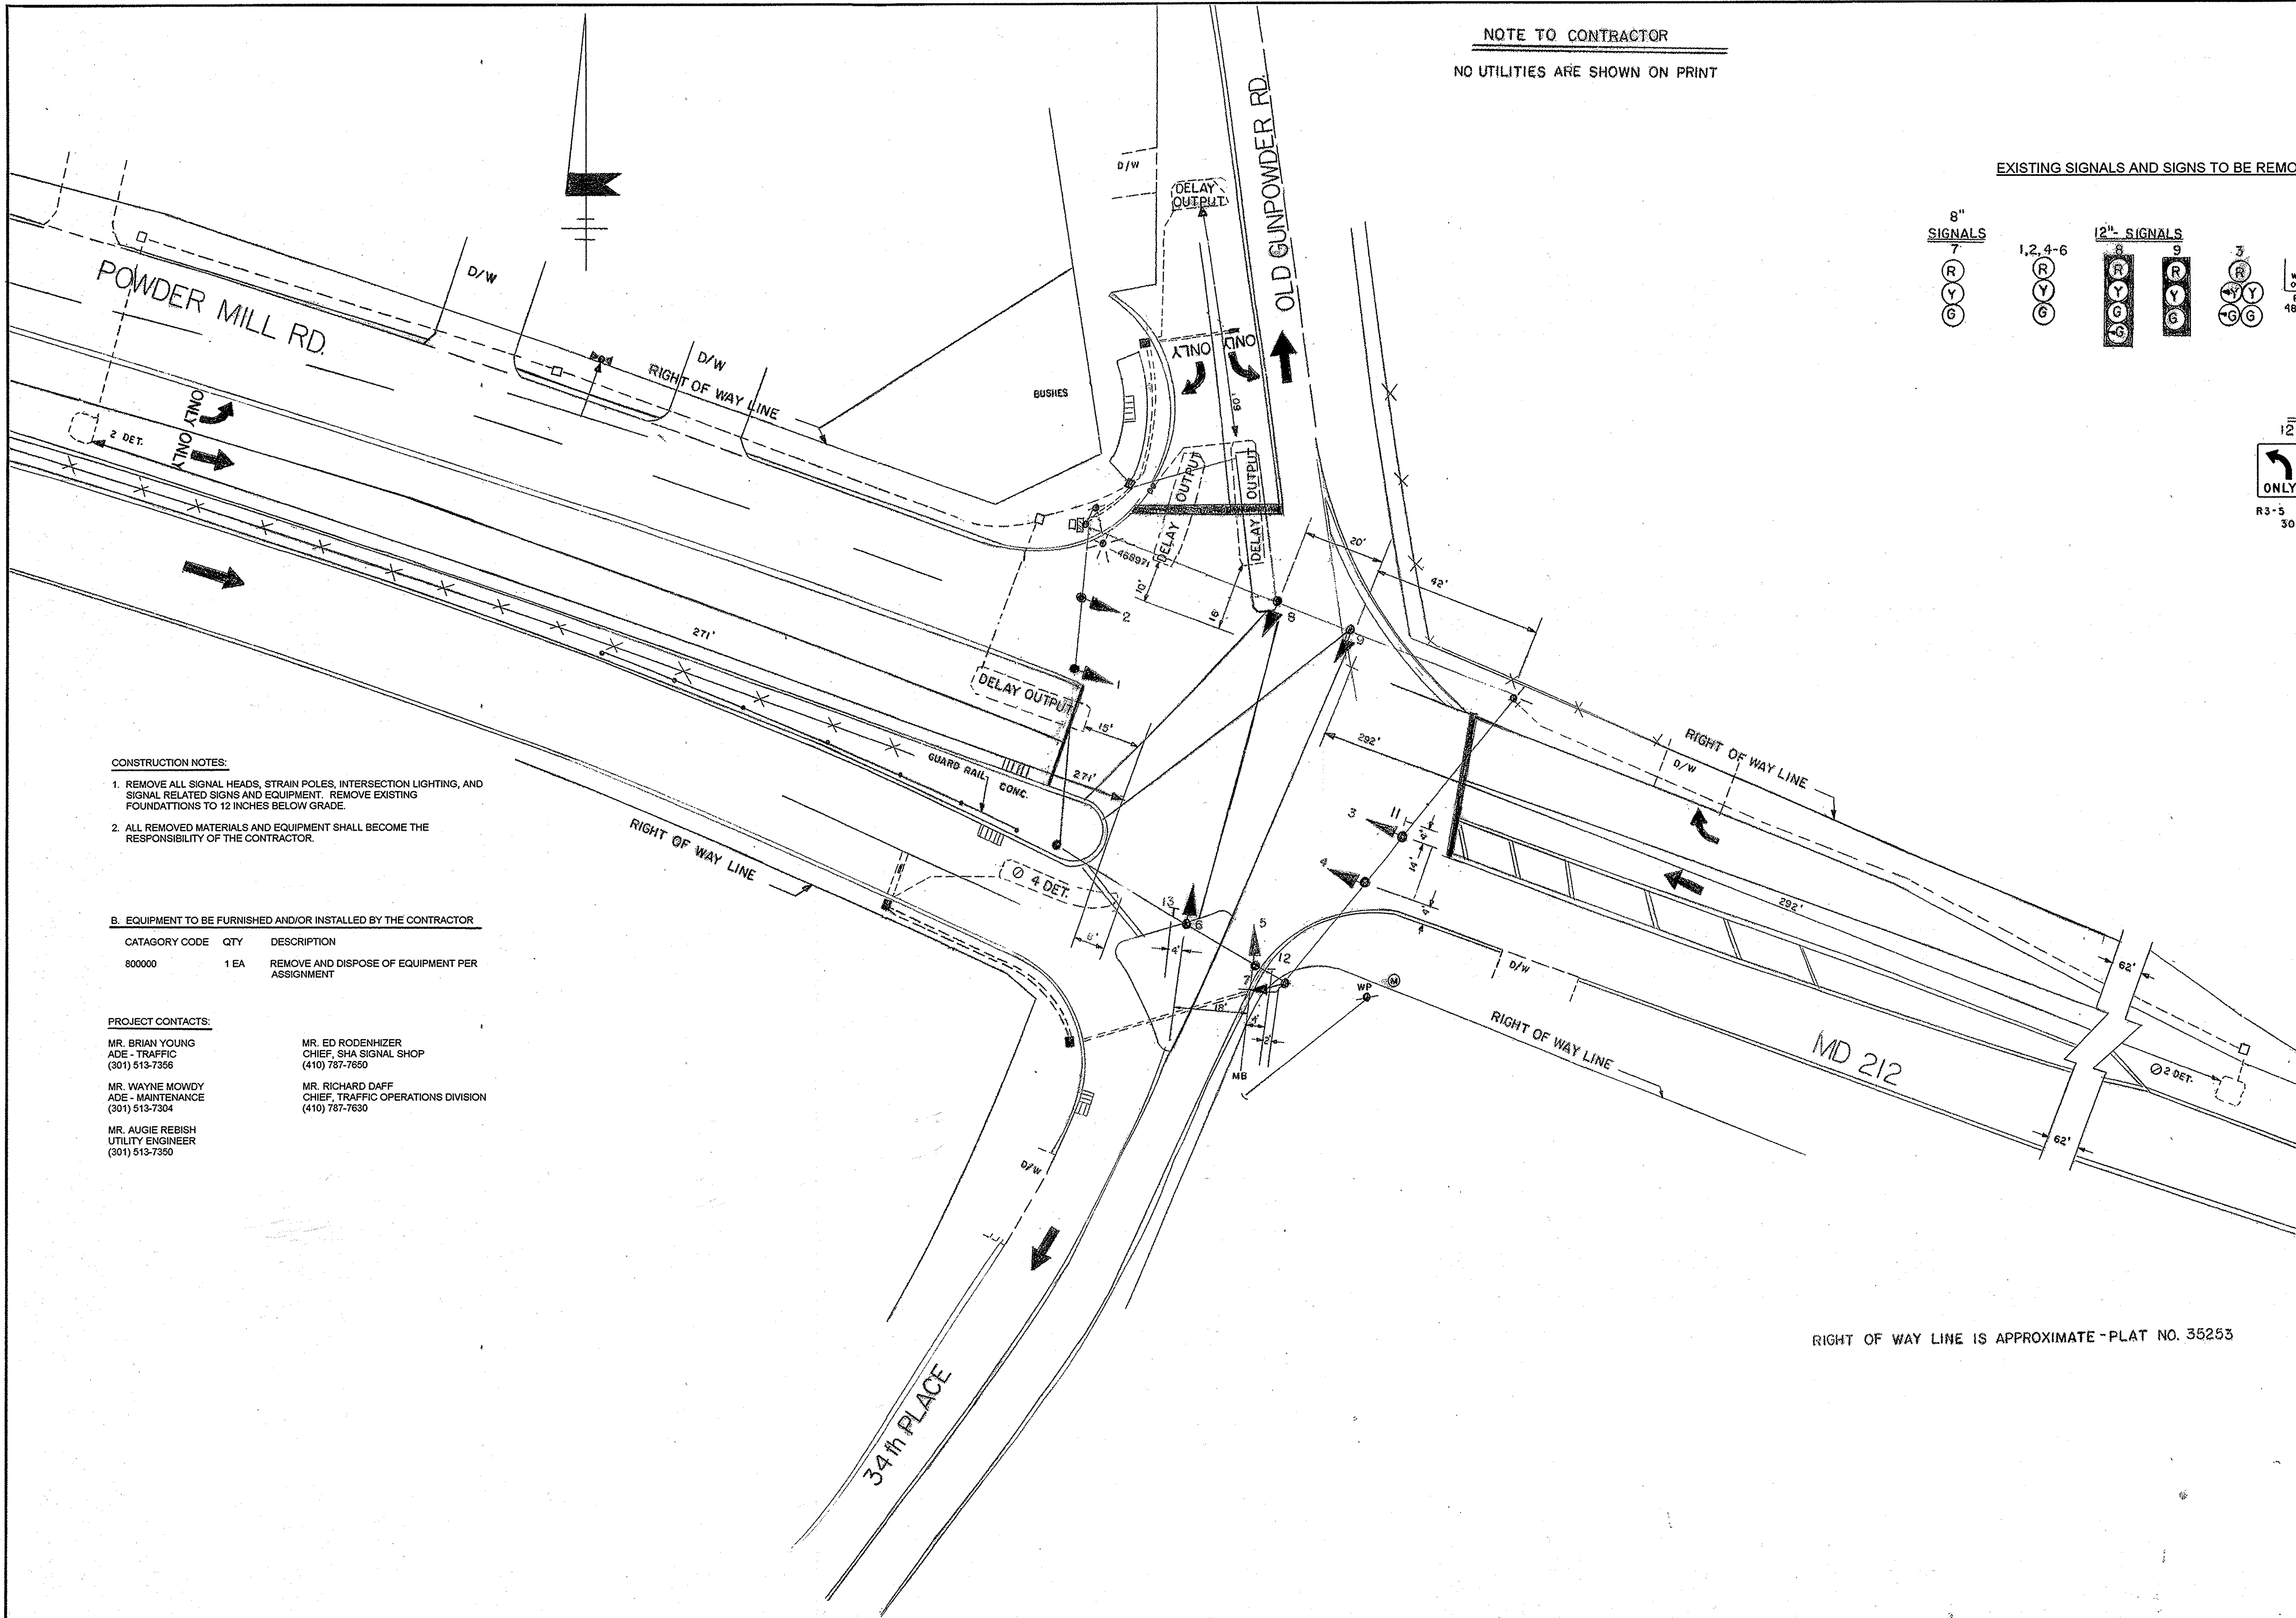


NOTE TO CONTRACTOR  
NO UTILITIES ARE SHOWN ON PRINT

F.H.W.A. REGION NO.	STATE	FED. AID PROJ. NO.	SHEET NO.	TOTAL SHEETS
3	MD.			

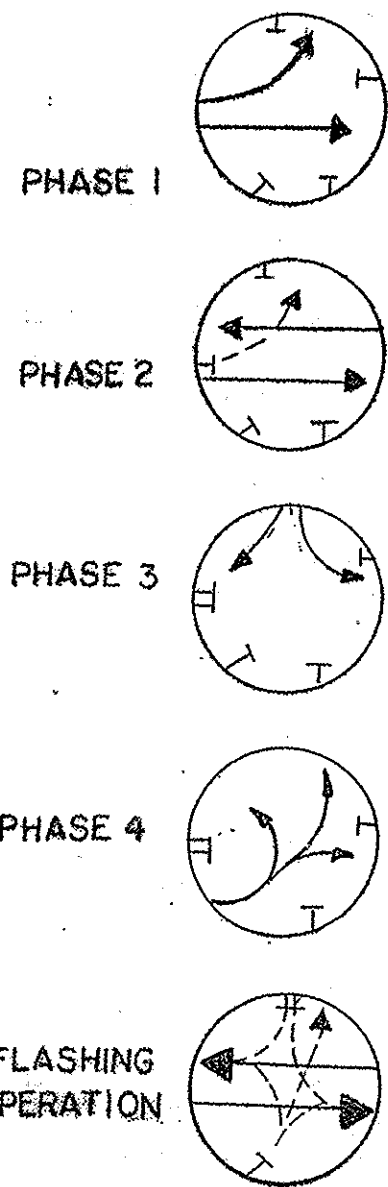

EXISTING SIGNALS AND SIGNS TO BE REMOVED

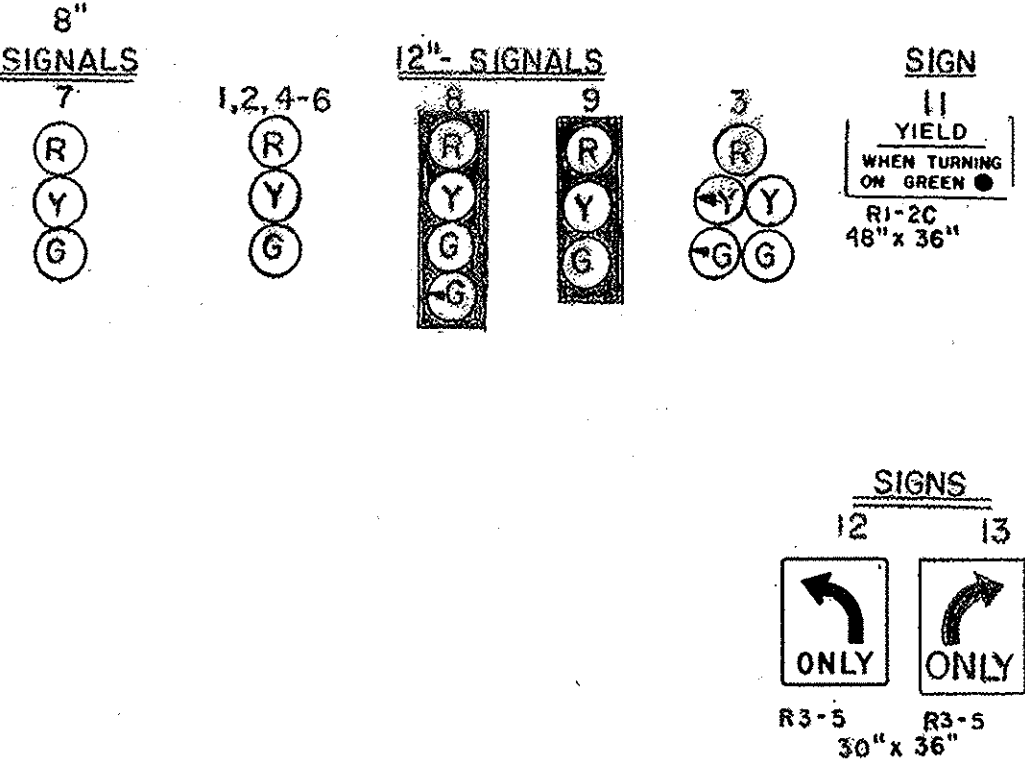

- CONSTRUCTION NOTES:
1. REMOVE ALL SIGNAL HEADS, STRAIN POLES, INTERSECTION LIGHTING, AND SIGNAL RELATED SIGNS AND EQUIPMENT. REMOVE EXISTING FOUNDATIONS TO 12 INCHES BELOW GRADE.
  2. ALL REMOVED MATERIALS AND EQUIPMENT SHALL BECOME THE RESPONSIBILITY OF THE CONTRACTOR.

B. EQUIPMENT TO BE FURNISHED AND/OR INSTALLED BY THE CONTRACTOR

CATEGORY CODE	QTY	DESCRIPTION
800000	1 EA	REMOVE AND DISPOSE OF EQUIPMENT PER ASSIGNMENT

PROJECT CONTACTS:

MR. BRIAN YOUNG ADE - TRAFFIC (301) 513-7356	MR. ED RODENHIZER CHIEF, SHA SIGNAL SHOP (410) 787-7650
MR. WAYNE MOWDY ADE - MAINTENANCE (301) 513-7304	MR. RICHARD DAFF CHIEF, TRAFFIC OPERATIONS DIVISION (410) 787-7630
MR. AUGIE REBISH UTILITY ENGINEER (301) 513-7350	

RIGHT OF WAY LINE IS APPROXIMATE - PLAT NO. 35253

APPROVAL: CHIEF SIGNAL DESIGN SECTION	NOV. 15, 2007 REMOVE EXISTING SIGNAL INTERSECTION RELOCATED TIMS 5-2-78 RE-DRAWN D 1-13-85 C 12-8-80 NEW CONTROLLER, LOOPS, E/P LEFT TURN MD 212 SB S.H.A. NO. AW-529-451-385 S.R. B 6-24-76 REVISED PHASING AND CHANGED SIGNAL NO.6 S.R. A 10-24-72 AS BUILT BCP REVISIONS
APPROVAL: REGIONAL TRAFFIC ENGINEER	
APPROVAL: CHIEF BUREAU OF TRAFFIC ENGINEERING	
APPROVAL: ASST. CHIEF ENGINEER TRAFFIC	
STATE OF MARYLAND DEPARTMENT OF TRANSPORTATION STATE HIGHWAY ADMINISTRATION TRAFFIC DIVISION - BUREAU OF TRAFFIC ENGINEERING MD 212 (POWDER MILL RD), OLD GUNPOWDER RD AND 34th PLACE SIGNAL NO. 16253 SCALE: 1" = 20' DATE: 1972 CONTRACT NO. P-208X-375 DRAWN BY: HJR COUNTY: PRINCE GEORGES DESIGNED BY: SIGNAL NO.: CHECKED BY: DRAWING NO. TS-245	